




REV	Project Title : PROPOSED CLASSES,OFFICE AND DINING HALL FOR TOTORANI EDUCATIONAL CENTRE TO BE BUILT AT IKOMA,RUBANDA VILLAGE IN SERENGETI DISTRICT,IN MARA REGION	Client : TOTORANI SERENGETI EDUCATIONAL CENTRE P.O. BOX 68 SERENGETI-MARA	Drawing Type : THREE DIMENSION VIEWS	Job No	Date SEPT,2024			
DESCRIPTION				Drawing No. 00	Issue Date SEPT,2024			
ISSUE				Scale	Revision			
				Drawn L .E.P	Checked			

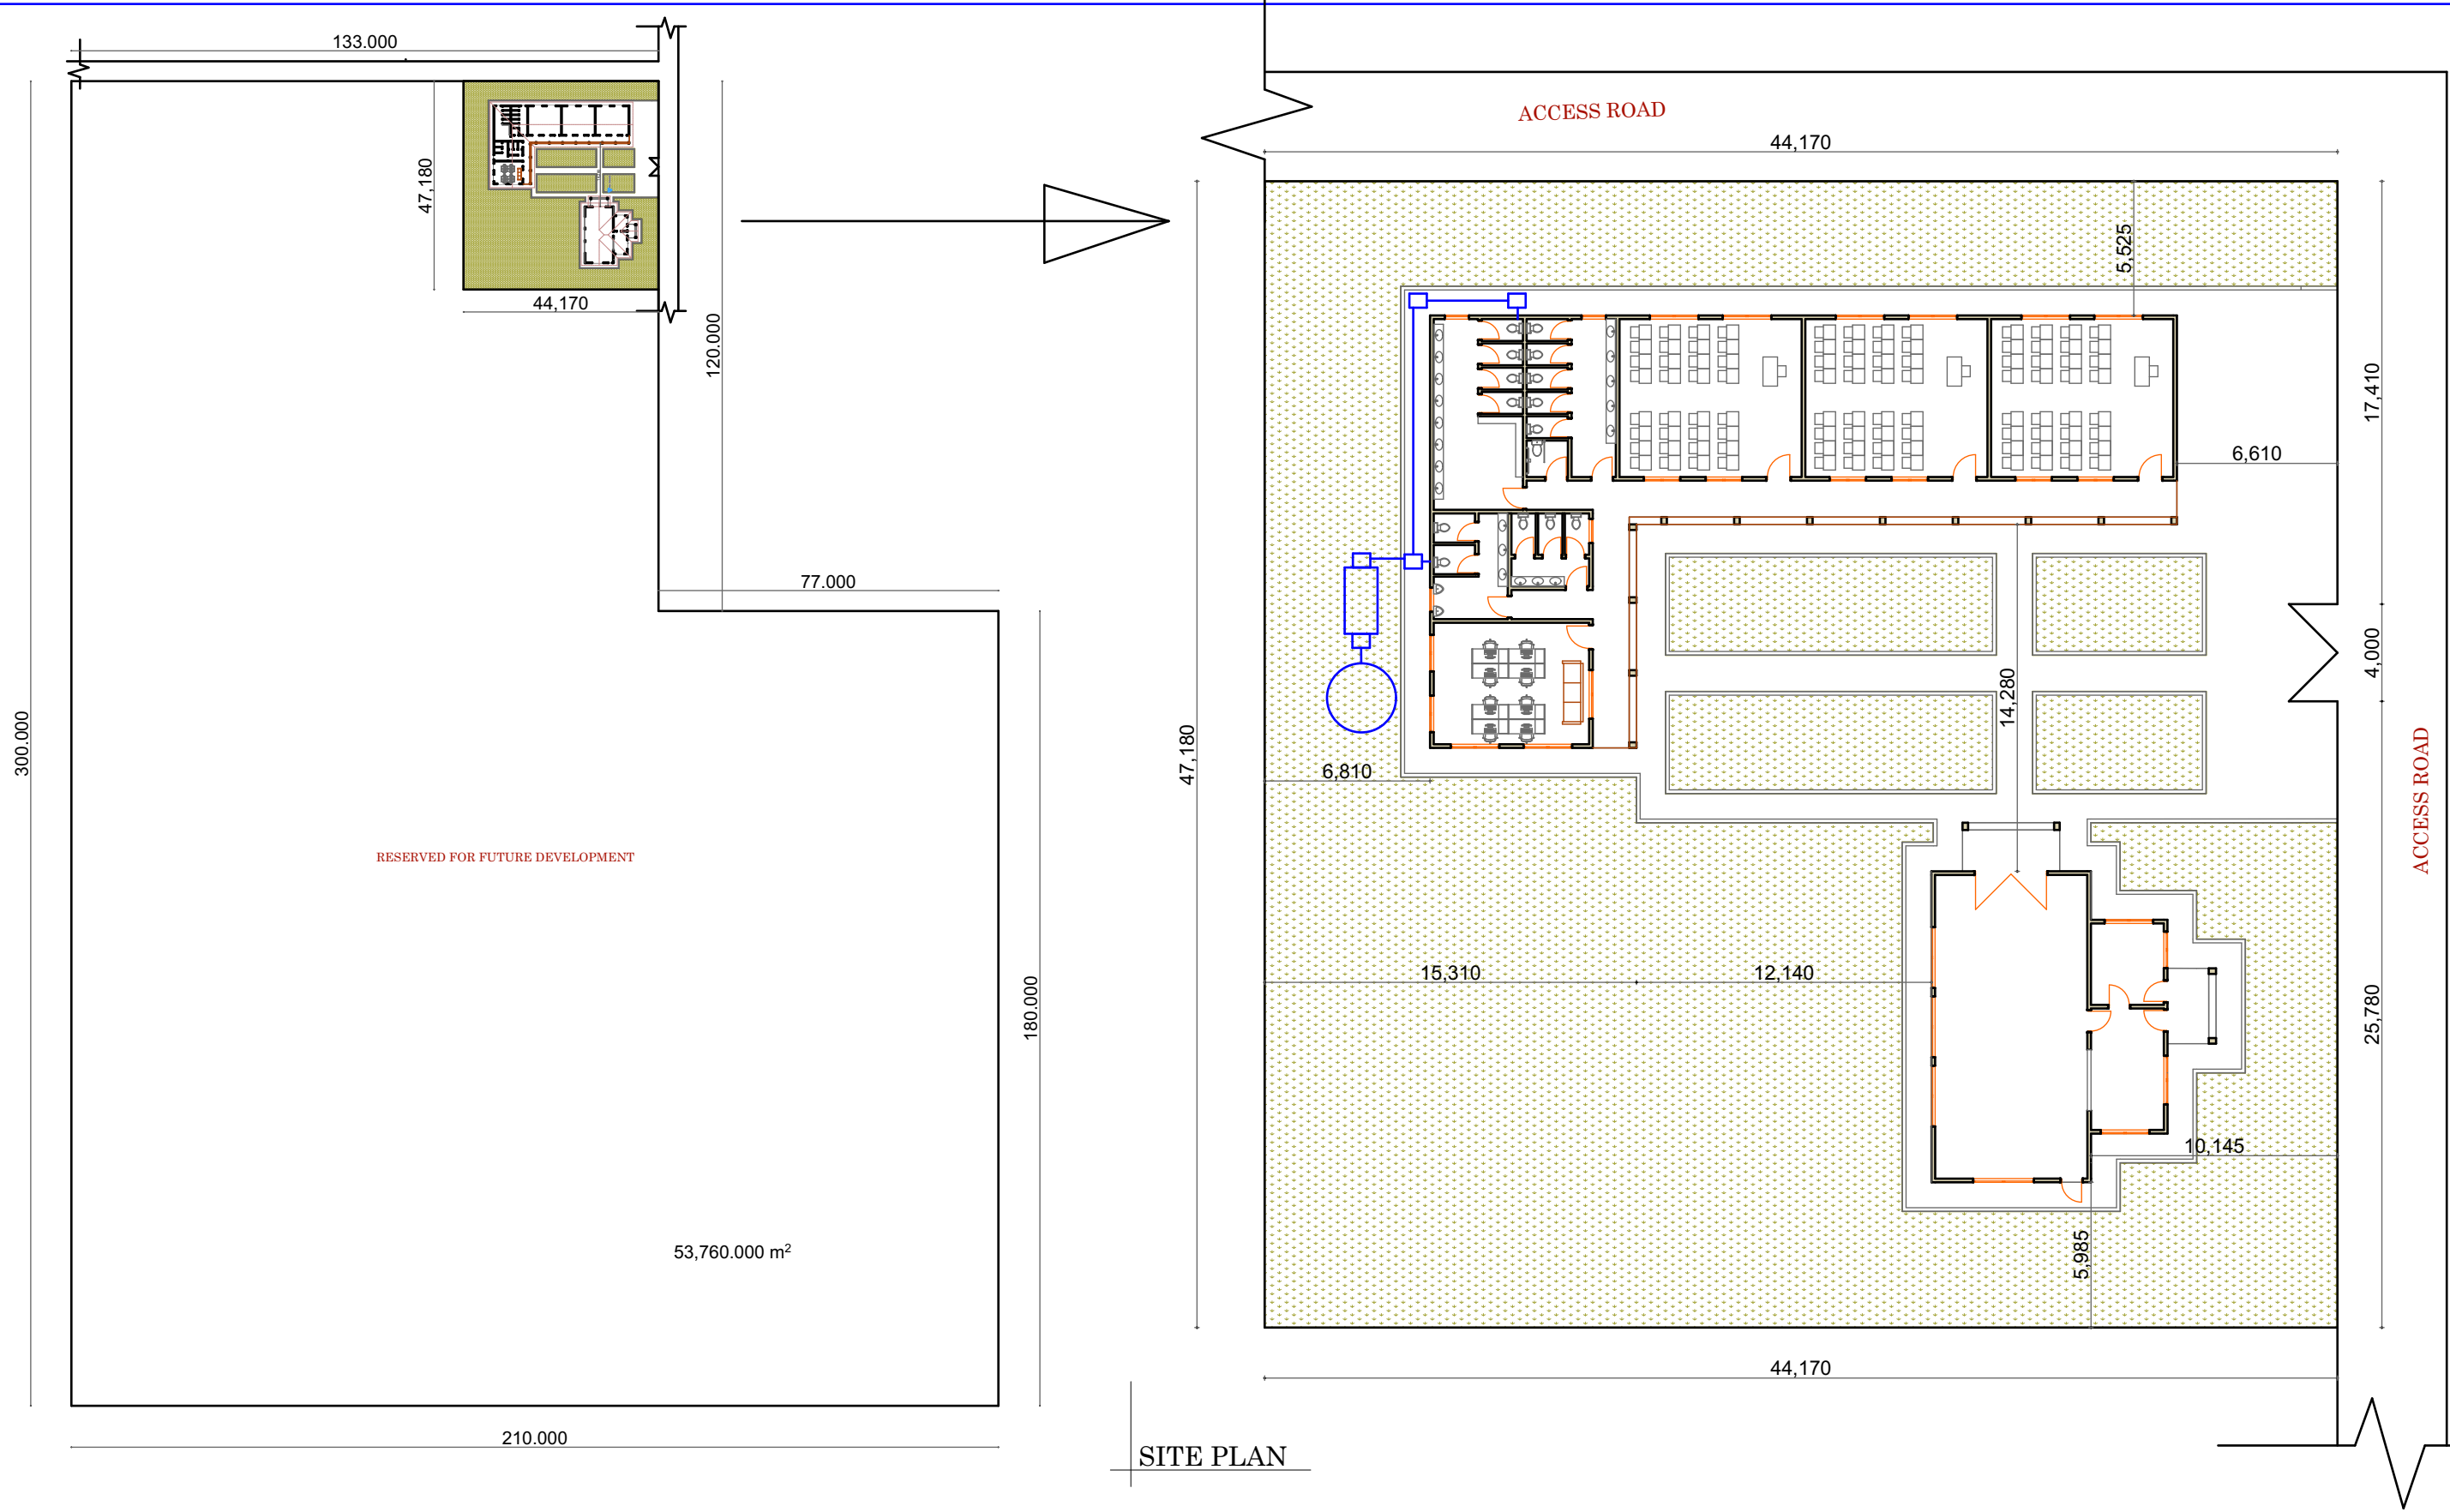

SITE PLAN


REV	Project Title :	Client :	Drawing Type :	Job No	Date
DESCRIPTION	PROPOSED CLASSES,OFFICE AND DINING HALL FOR TOTORANI EDUCATIONAL CENTRE TO BE BUILT AT IKOMA,RUBANDA VILLAGE IN SERENGETI DISTRICT,IN MARA REGION	TOTORANI SERENGETI EDUCATIONAL CENTRE	SITE PLAN	Drawing No. 01	SEPT,2024
ISSUE		P.O. BOX 68		Scale	Revision
		SERENGETI-MARA		Drawn L .E.P	Checked

SCHEDULE OF AREA			
PLOT AREA	BUILT UP AREA	PLOT COVERAGE	PLOT RATIO
53,760 M ²	469 M ²	1%	0.01




FLOOR PLAN - CLASSES

REV	Project Title :	Client :	Drawing Type :	Job No	Date
DESCRIPTION	PROPOSED CLASSES,OFFICE AND DINING HALL FOR TOTORANI EDUCATIONAL CENTRE TO BE BUILT AT IKOMA,RUBANDA VILLAGE IN SERENGETI DISTRICT,IN MARA REGION	TOTORANI SERENGETI EDUCATIONAL CENTRE	FLOOR PLAN - CLASSES	Drawing No. 02	SEPT,2024
ISSUE		P.O. BOX 68		Scale	Issue Date
		SERENGETI-MARA		Drawn L.E.P	SEPT,2024
				Checked	Revision

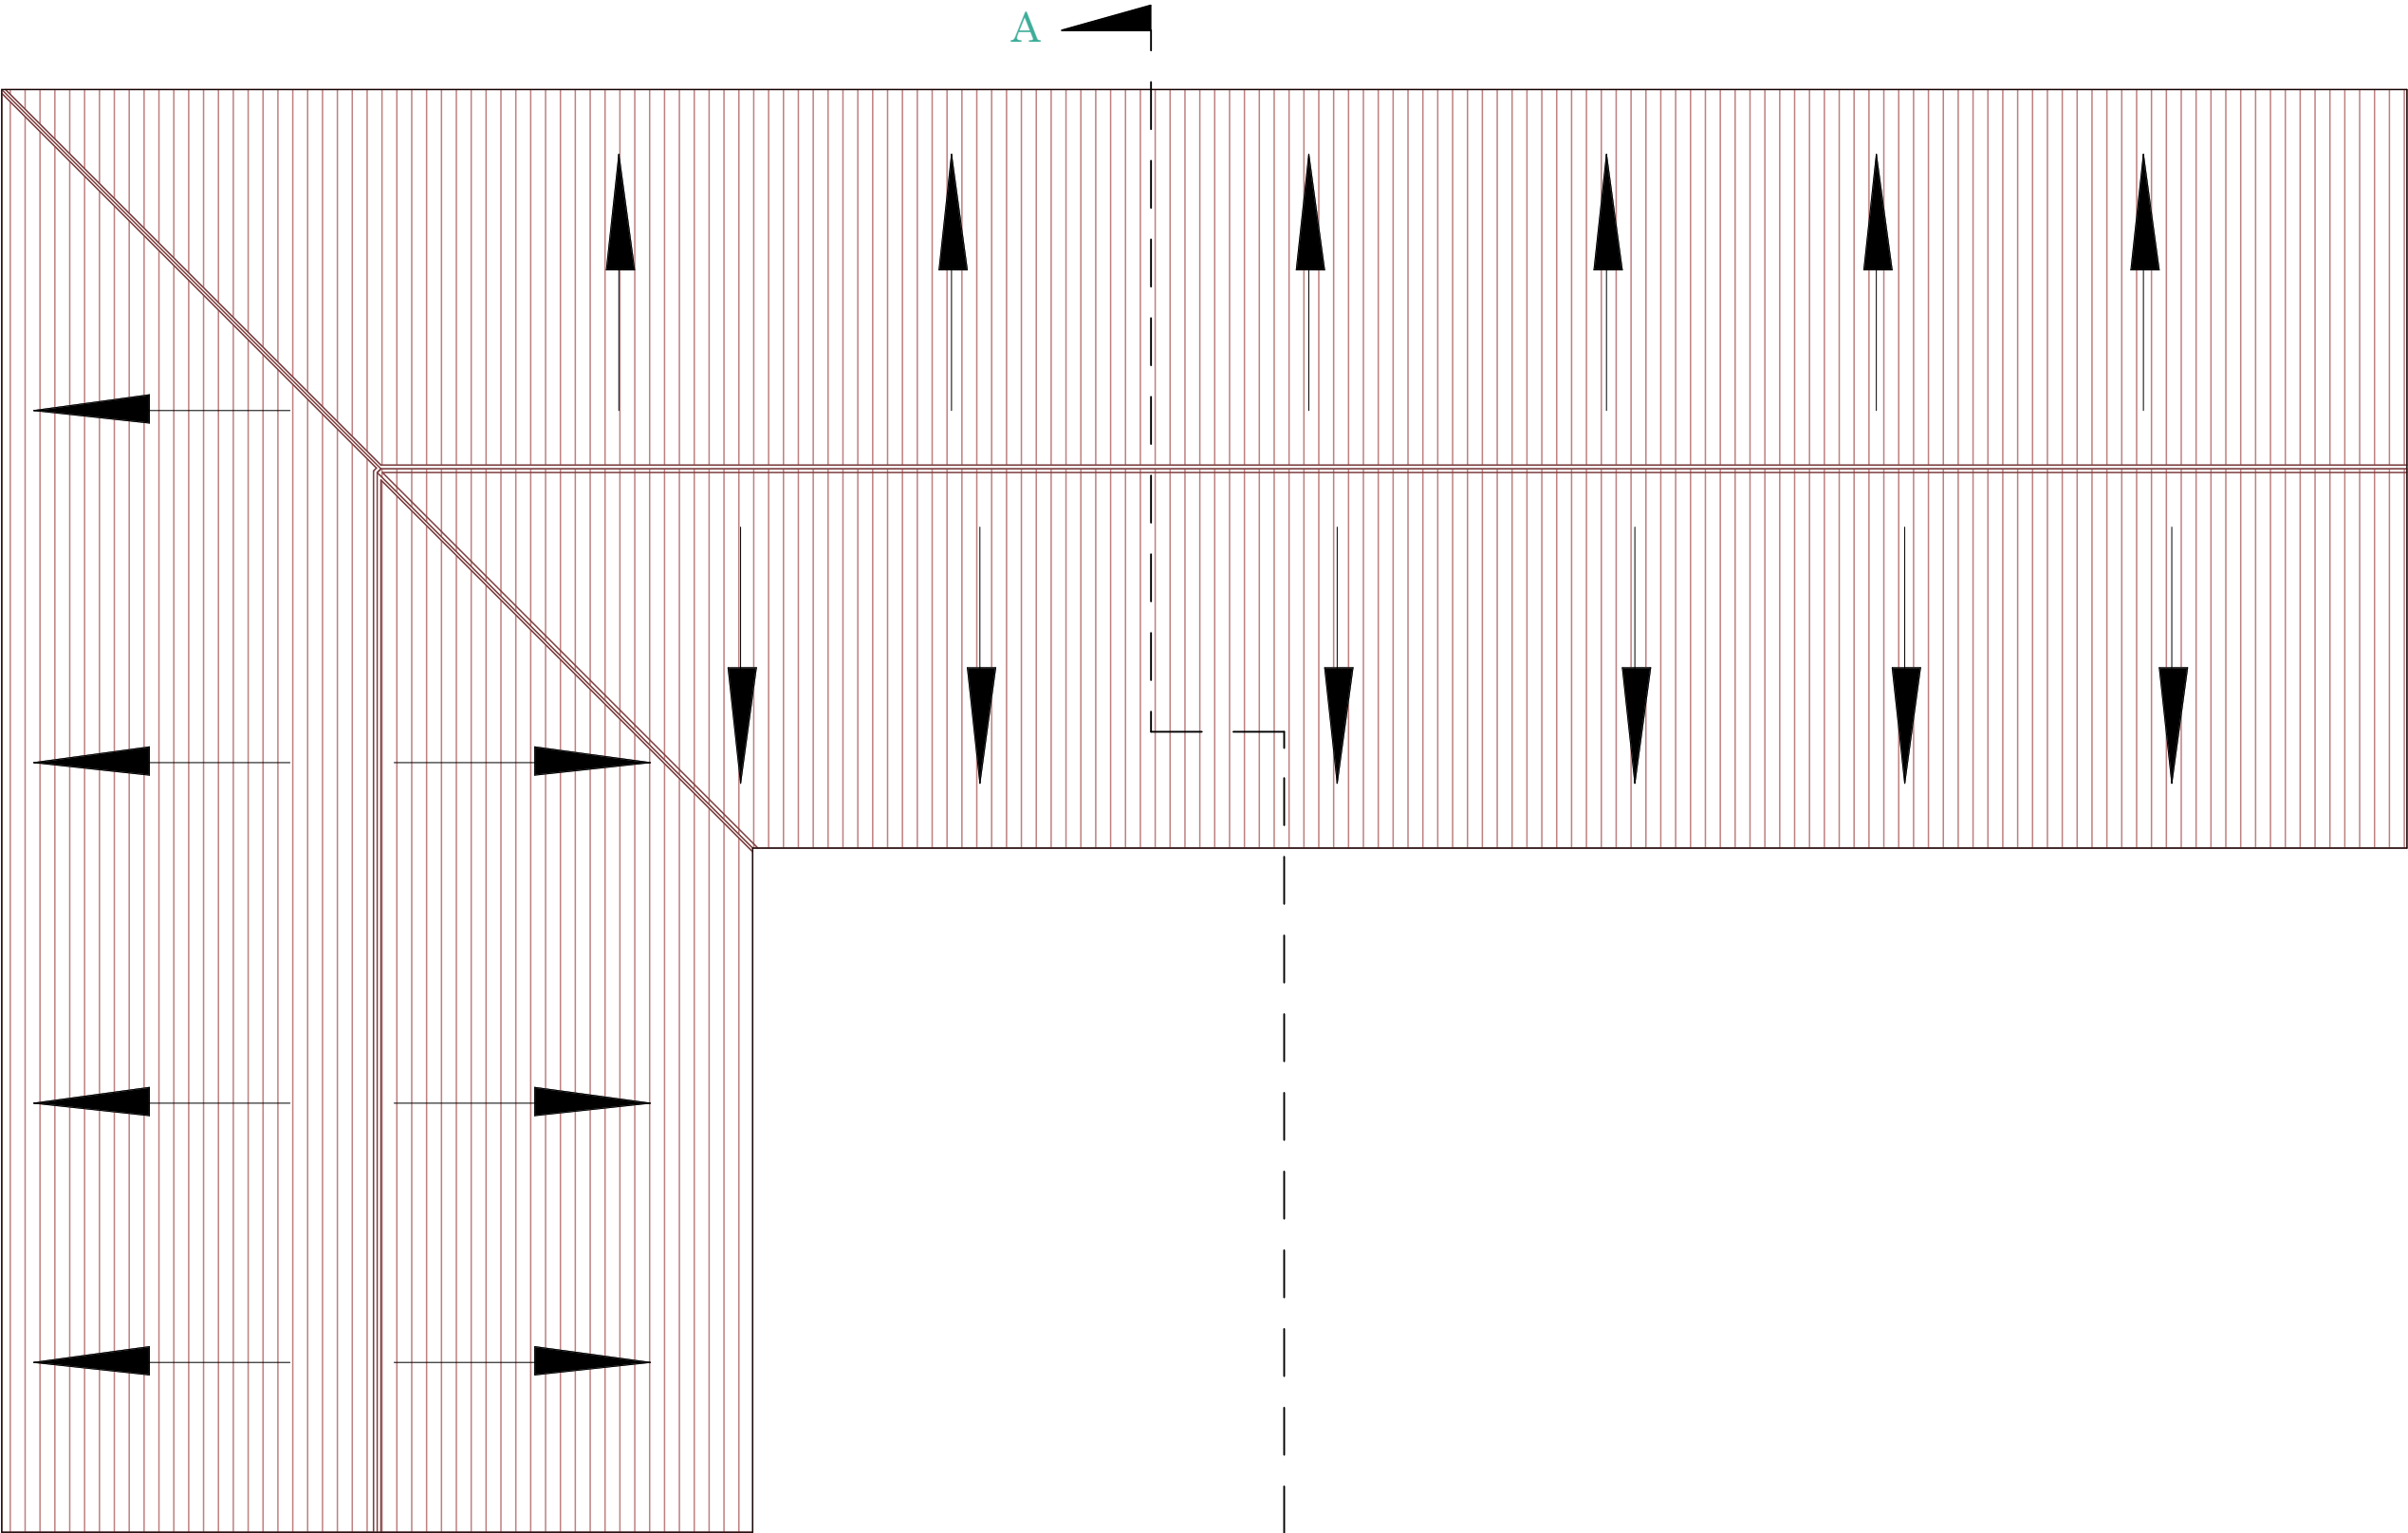

ROOF PLAN - CLASSES

REV	Project Title :	Client :	Drawing Type :	Job No	Date
DESCRIPTION	PROPOSED CLASSES,OFFICE AND DINING HALL FOR TOTORANI EDUCATIONAL CENTRE TO BE BUILT AT IKOMA,RUBANDA VILLAGE IN SERENGETI DISTRICT,IN MARA REGION	TOTORANI SERENGETI EDUCATIONAL CENTRE	ROOF PLAN - CLASSES	Drawing No. 03	SEPT,2024
ISSUE		P.O. BOX 68		Scale	Revision
		SERENGETI-MARA		Drawn L . E . P	Checked

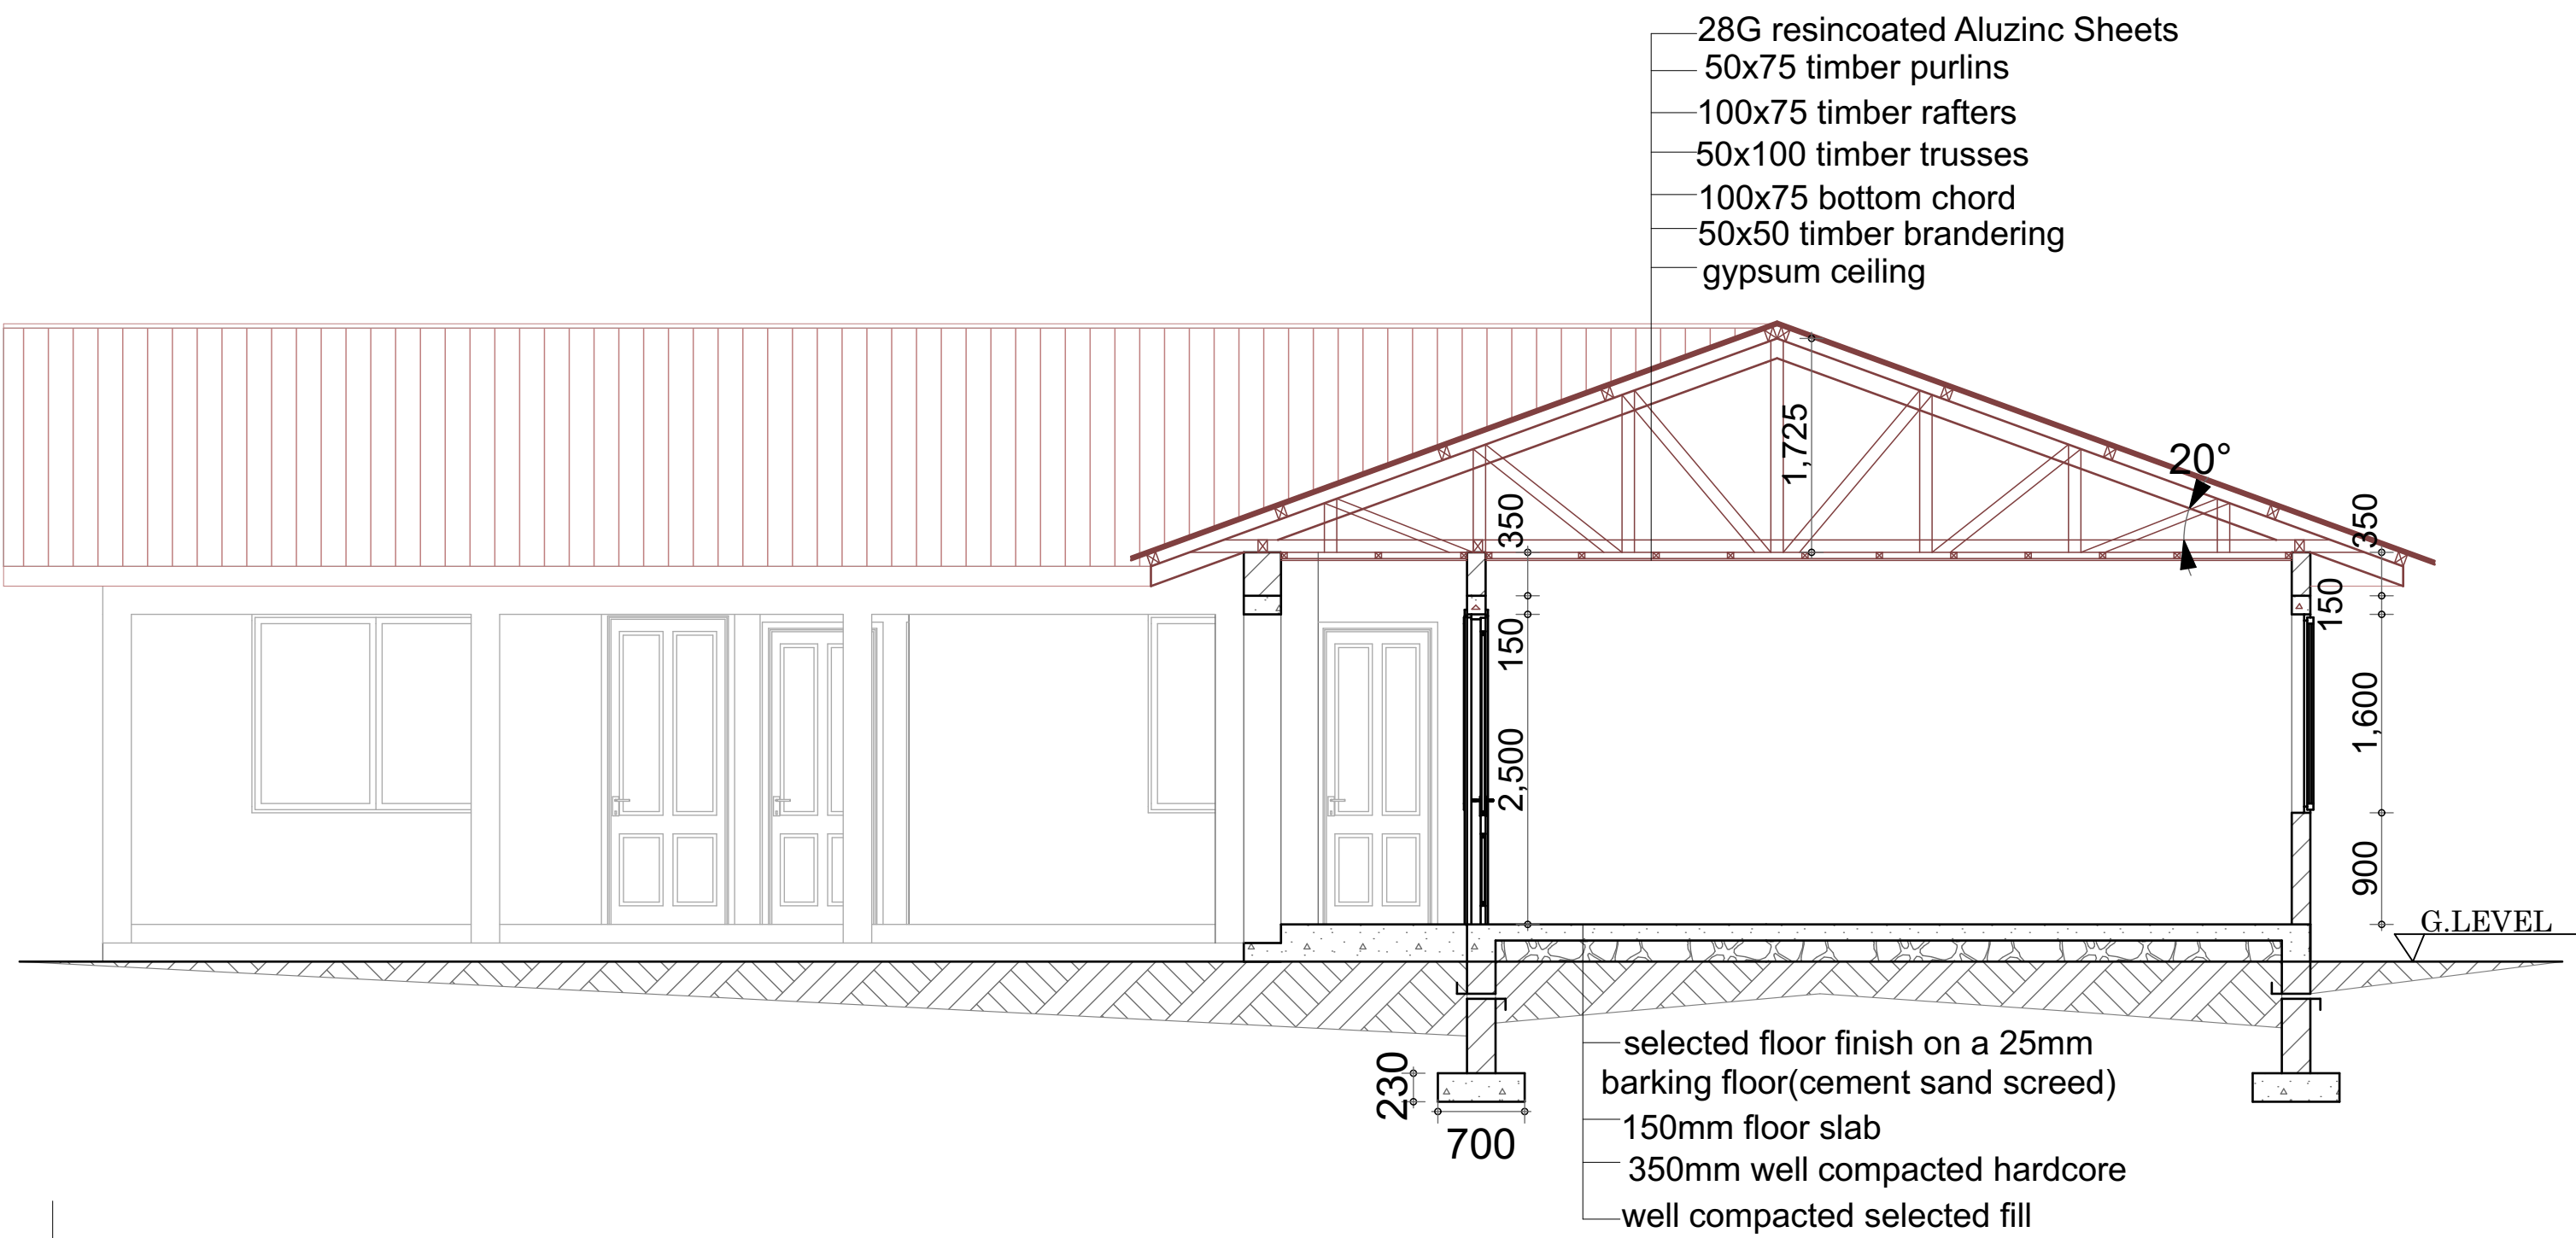


SECTION A-A

REV	Project Title :	Client :	Drawing Type :	Job No	Date
DESCRIPTION	PROPOSED CLASSES,OFFICE AND DINING HALL FOR TOTORANI EDUCATIONAL CENTRE TO BE BUILT AT IKOMA,RUBANDA VILLAGE IN SERENGETI DISTRICT,IN MARA REGION	TOTORANI SERENGETI EDUCATIONAL CENTRE	SECTION A-A	Drawing No. 04	SEPT,2024
ISSUE		P.O. BOX 68		Scale	Revision
		SERENGETI-MARA		Drawn L .E.P	Checked




FRONT ELEVATION

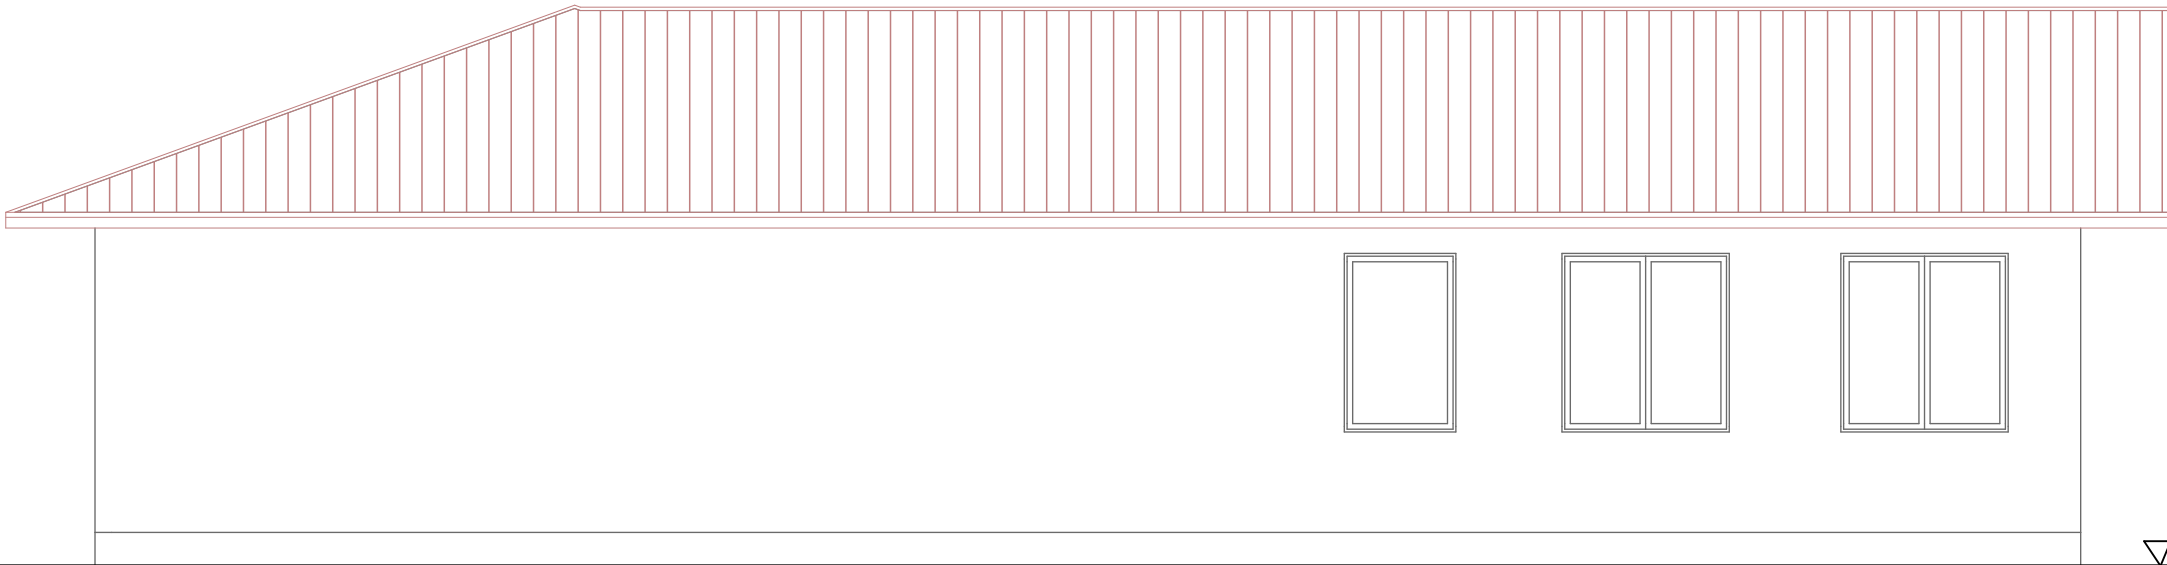


LEFT SIDE ELEVATION

REV	Project Title : PROPOSED CLASSES,OFFICE AND DINING HALL FOR TOTORANI EDUCATIONAL CENTRE TO BE BUILT AT IKOMA,RUBANDA VILLAGE IN SERENGETI DISTRICT,IN MARA REGION	Client : TOTORANI SERENGETI EDUCATIONAL CENTRE P.O. BOX 68 SERENGETI-MARA	Drawing Type : ELEVATIONS 01	Job No	Date
DESCRIPTION				Drawing No. 05	Issue Date SEPT,2024
ISSUE				Scale	Revision
				Drawn L .E .P	Checked

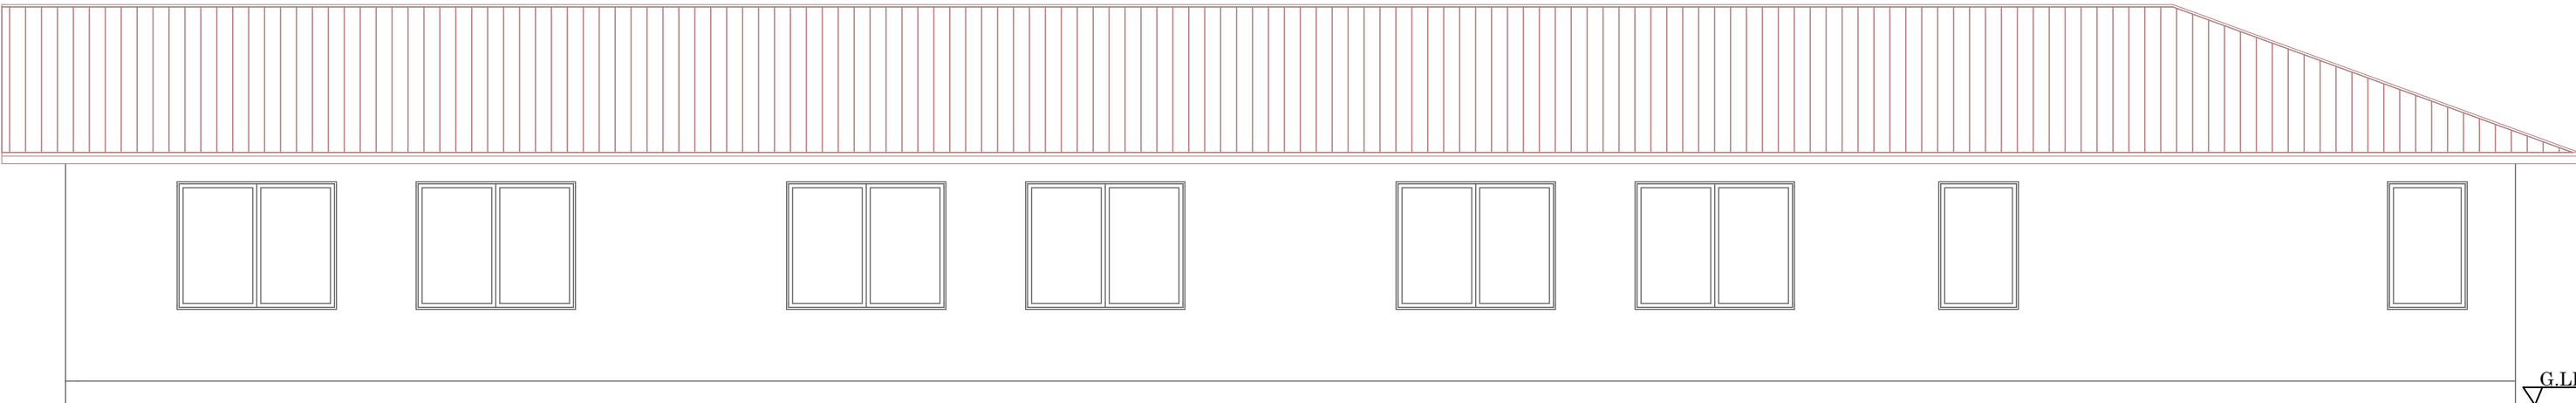

REAR ELEVATION

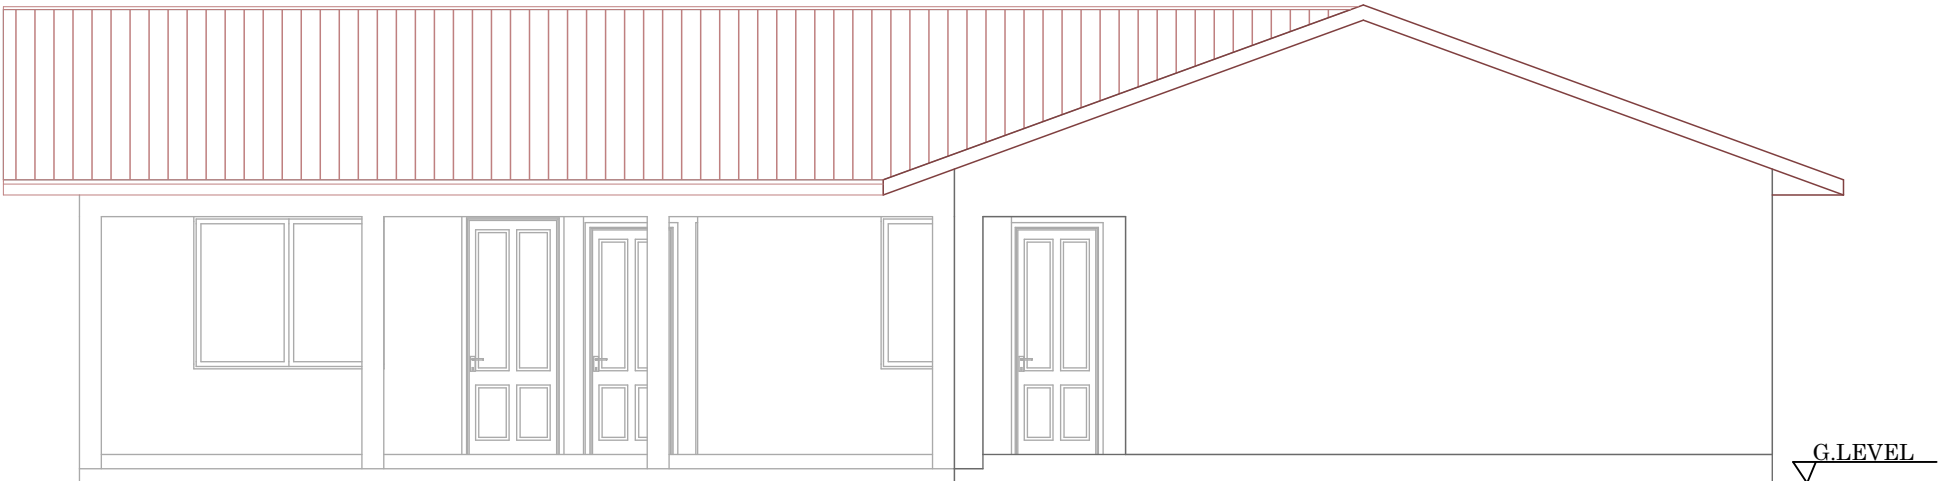

RIGHT SIDE ELEVATION

REV	Project Title : PROPOSED CLASSES,OFFICE AND DINING HALL FOR TOTORANI EDUCATIONAL CENTRE TO BE BUILT AT IKOMA,RUBANDA VILLAGE IN SERENGETI DISTRICT,IN MARA REGION	Client : TOTORANI SERENGETI EDUCATIONAL CENTRE P.O. BOX 68 SERENGETI-MARA	Drawing Type : ELEVATIONS 02	Job No	Date SEPT,2024
DESCRIPTION				Drawing No. 06	Issue Date SEPT,2024
ISSUE				Scale	Revision
				Drawn L .E.P	Checked